


NIZAMUDDIN RLY STATION

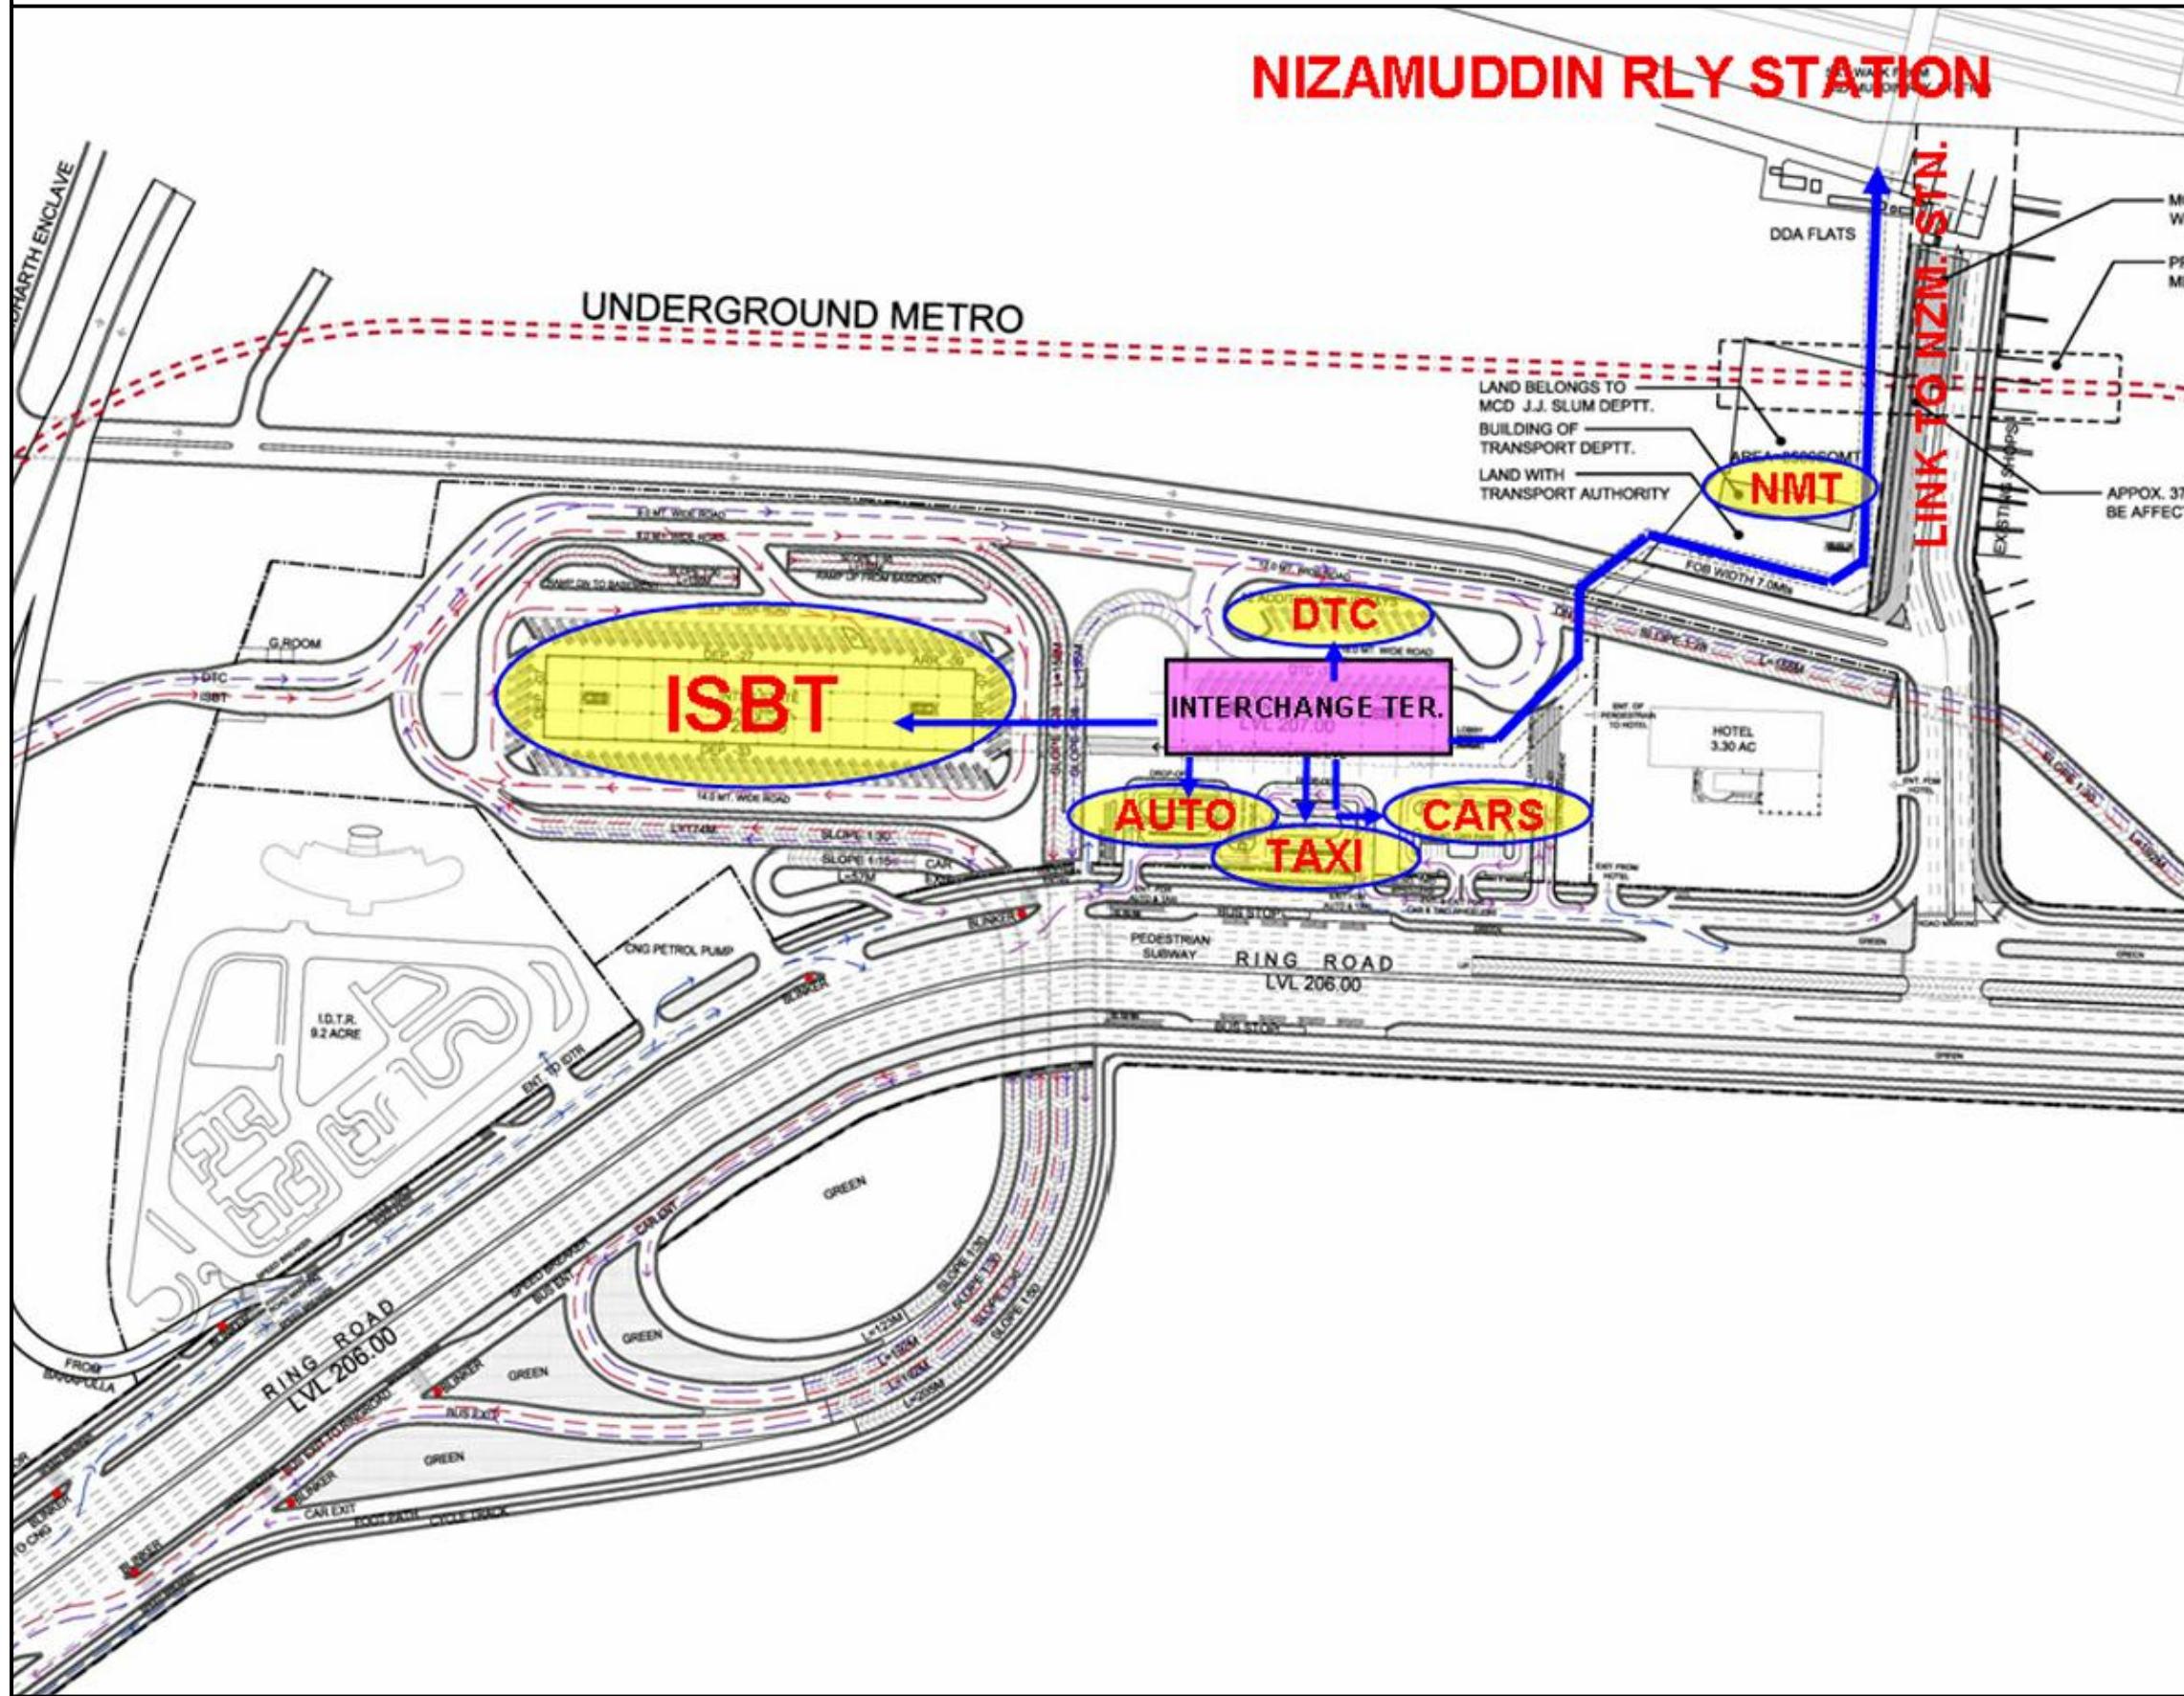

The proposal of 'Transportation & Circulation Plan for Redevelopment of ISBT at Sarai Haid Khan' was approved by the UTTPBC Governing Body in its meeting held on 15-01-2010 under the Chairmanship of Hon'ble L.G. Bhatti as recommended in the WG I-A meeting held on 20-12-2009 as a comprehensive solution with certain observations.

- Note:-**
1. Approval of Governing Body is for Transportation and Circulation plan only.
 2. Proposed Hotel site is part of the comprehensive scheme of ISBT and should adhere to norms of MPD - 2021 for composite development.
 3. Structural Engineering Safety / Road Geometry features are strictly to be followed by the implementing agency as per the Bureau of Indian Standards (BIS) / Indian Road Congress (IRC).
 4. No Objection Certificate (NOC) from Railway / Metro shall be obtained by the implementing agency for integration of proposal with railway and DMRC Schemes.
 5. Acquisition of land for implementation of project shall be the responsibility of implementing agency.
 6. All required statutory clearances are to be obtained by the implementing agency.

Dy. Dir. (P) UTTPBC

Jt. Dir. (P) UTTPBC - II